
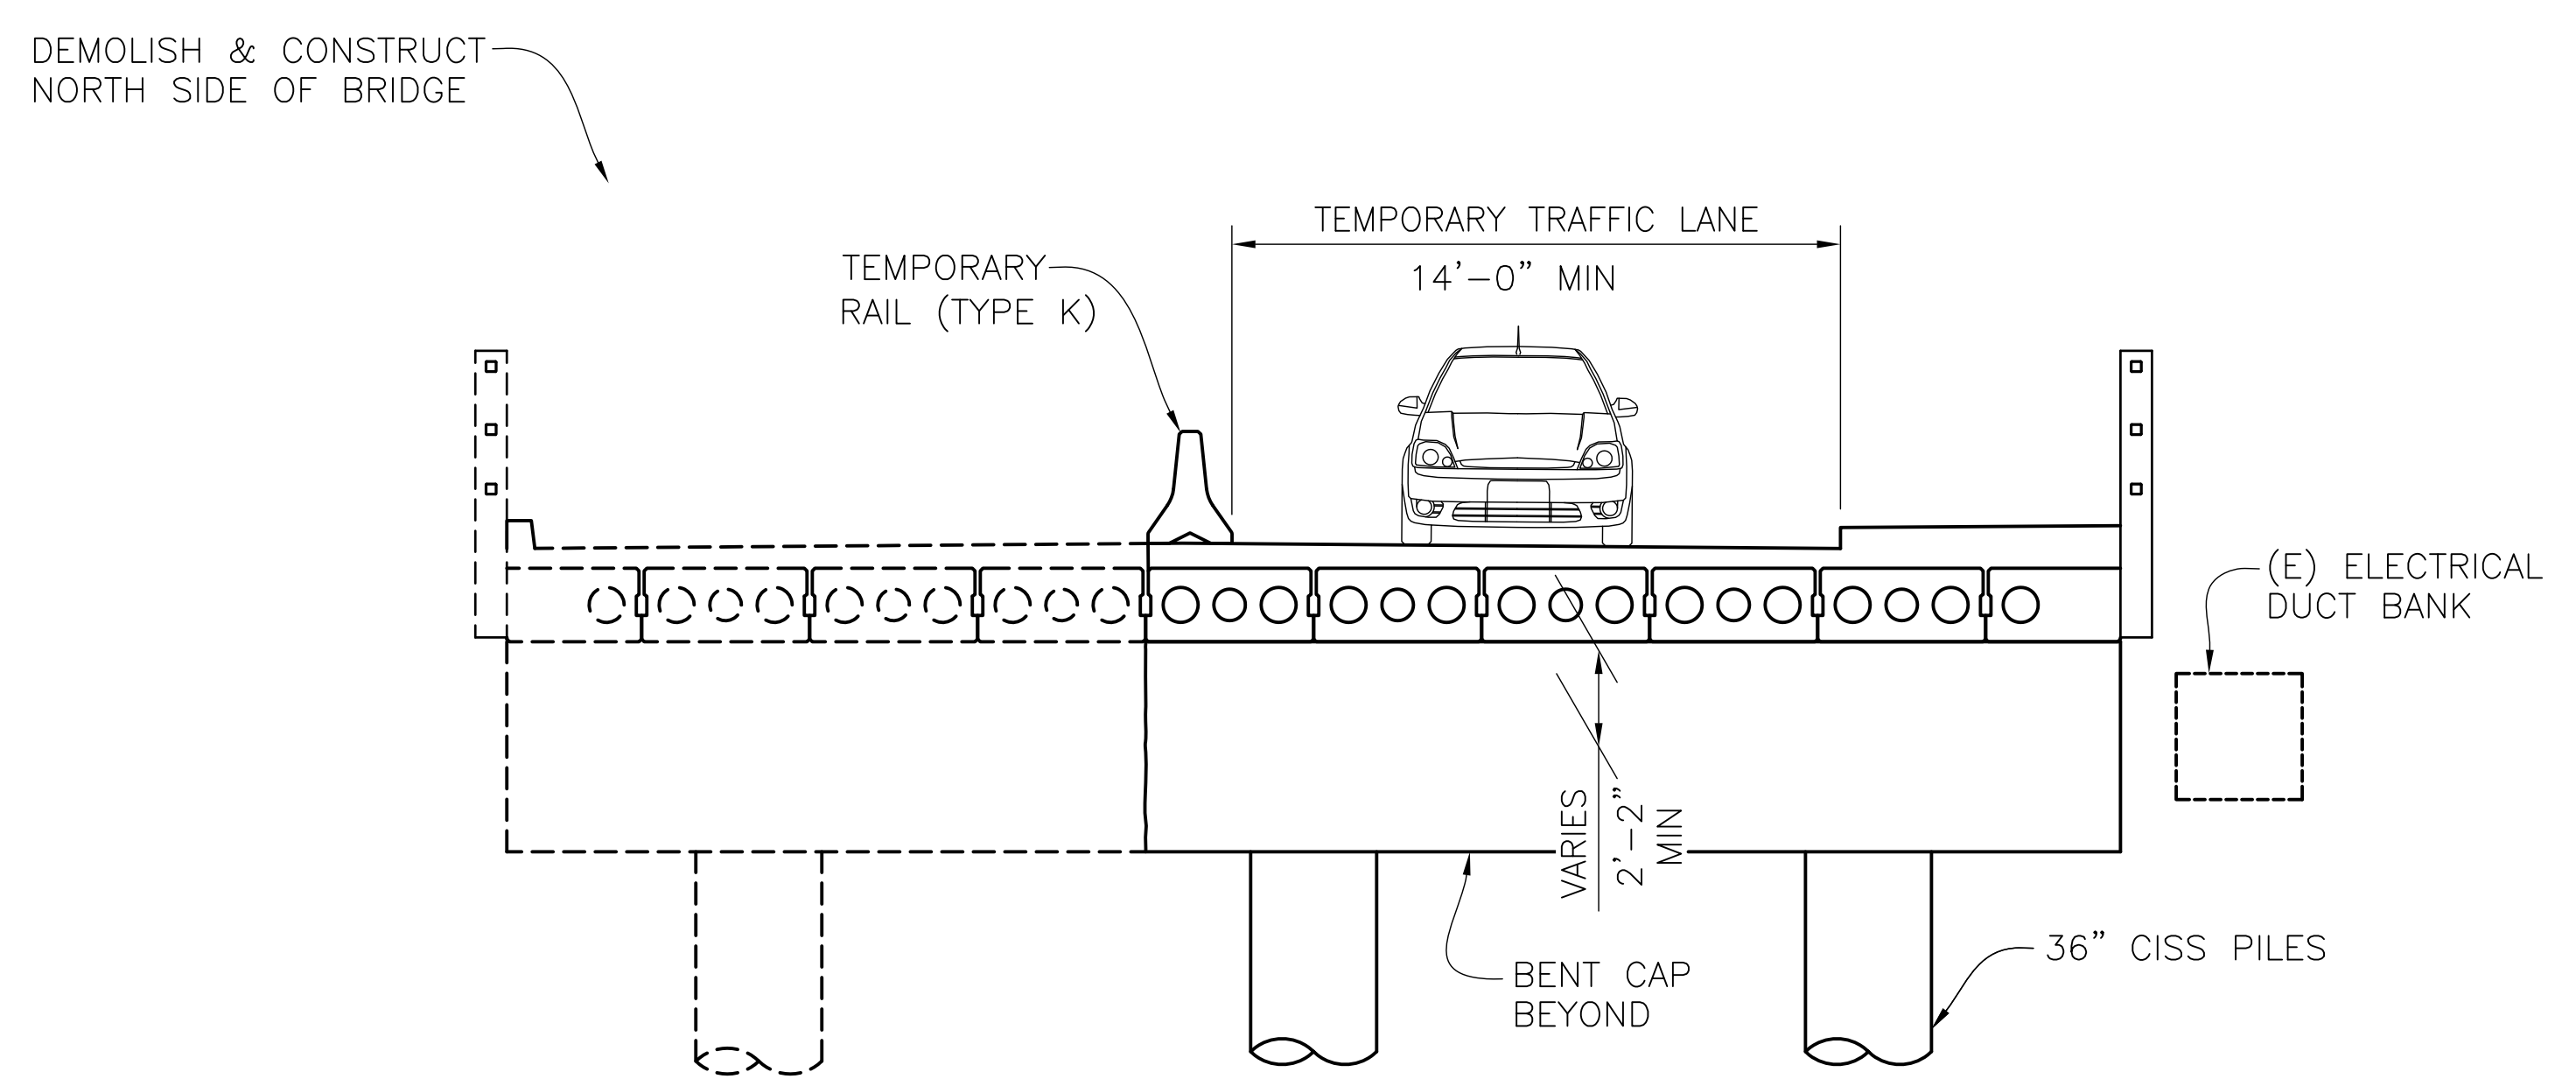


SECTION (LOOKING EAST)
1/4"=1'-0"

STAGE 1

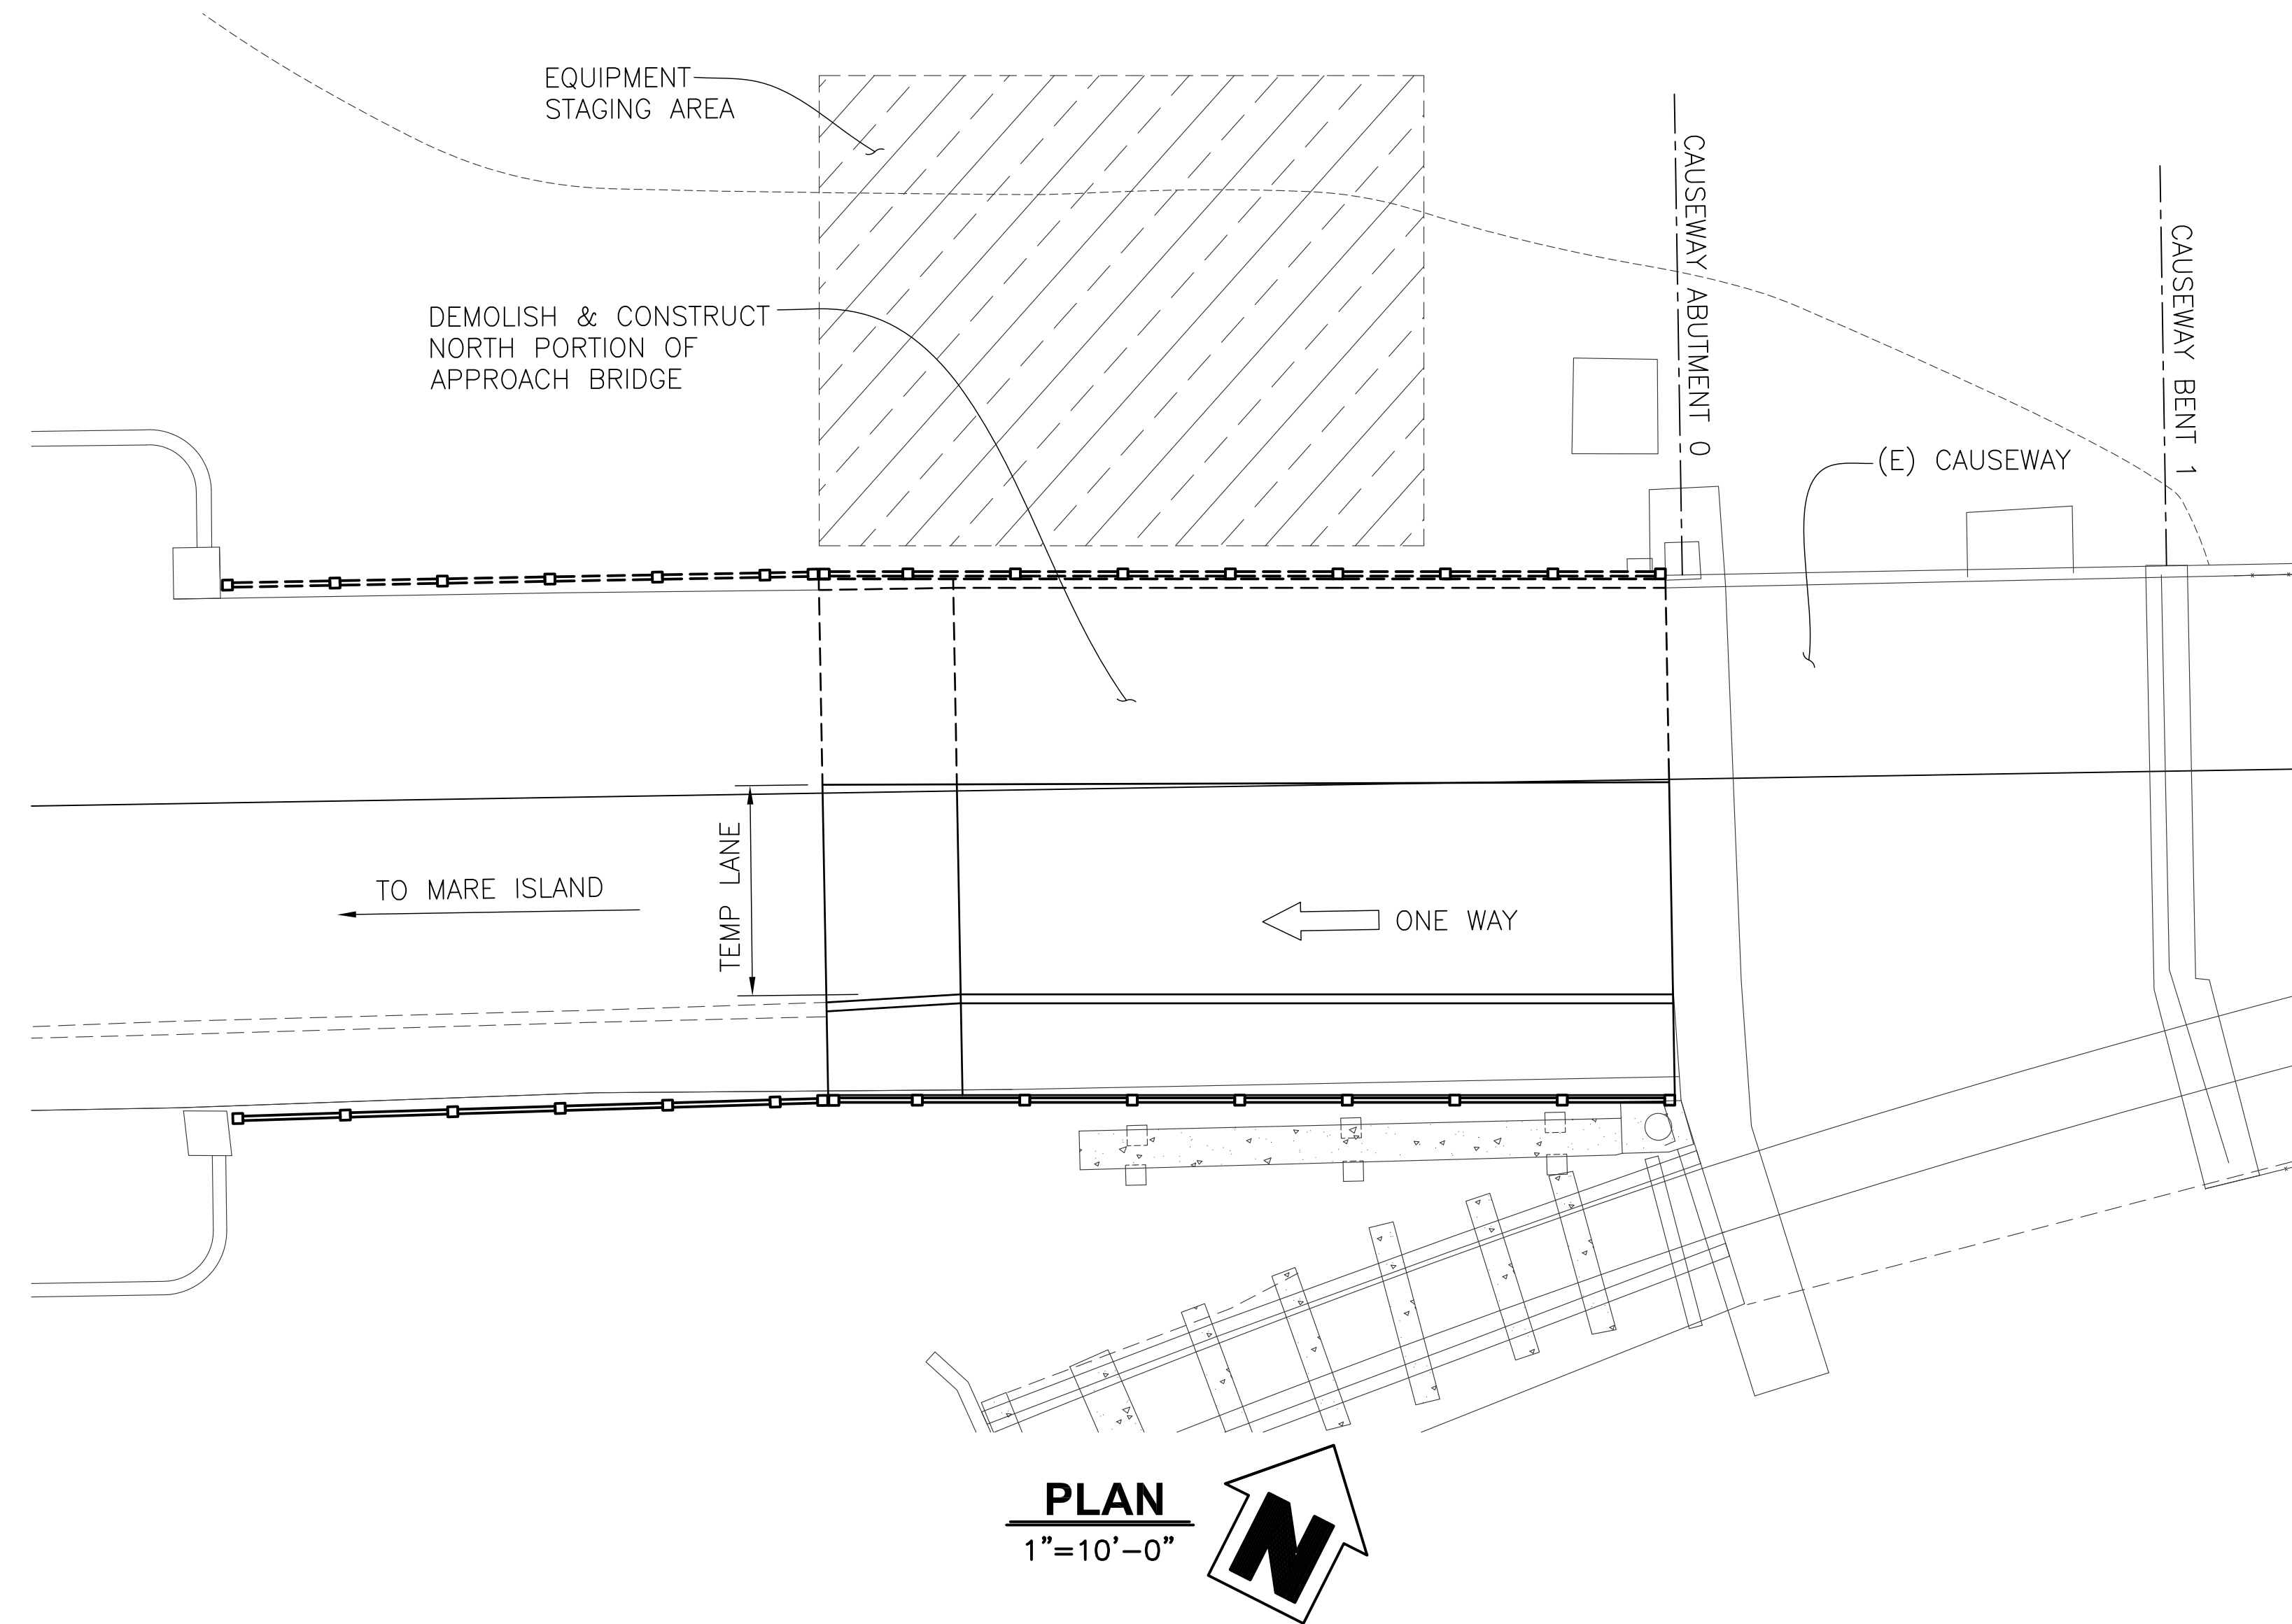

SECTION (LOOKING EAST)
1/4"=1'-0"

STAGE 2

STAGED CONSTRUCTION EXHIBIT