


MARE ISLAND AMENDED AND RESTATED SPECIFIC PLAN
EXHIBIT 1
PROPOSED STORM DRAIN BACKBONE IMPROVEMENT PLAN



LEGEND	
	PLAN RIGHT-OF-WAY
	PROPOSED STORM DRAIN LINE
	EXISTING STORM DRAIN LINE
	NODE USED TO IDENTIFY PIPE DIAMETER CHANGE
	STORM DRAIN OUTFALL
	PROPOSED WETLAND RETENTION BASIN
	DRAINAGE AREA AS NOTED (TYP)
	PROPOSED DETENTION POND

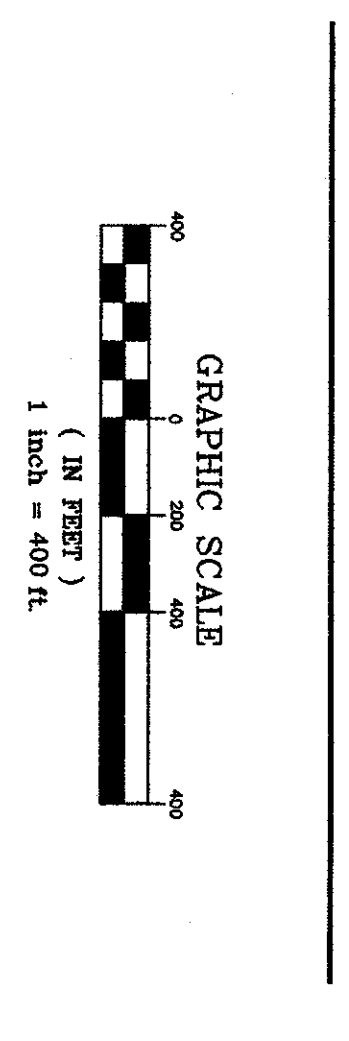

MAP SOURCE: 2000 AERIAL TOPOGRAPHY

PREPARED BY:

CHAUDHARY & ASSOCIATES, INC.
 ENGINEERS SURVEYORS INSPECTORS
 501 WILSON AVENUE, SUITE 300, WILSON, CALIFORNIA 94593
 PHONE: (707) 552-2725 FAX: (707) 552-2721
 WWW.CHAUDHARY.COM

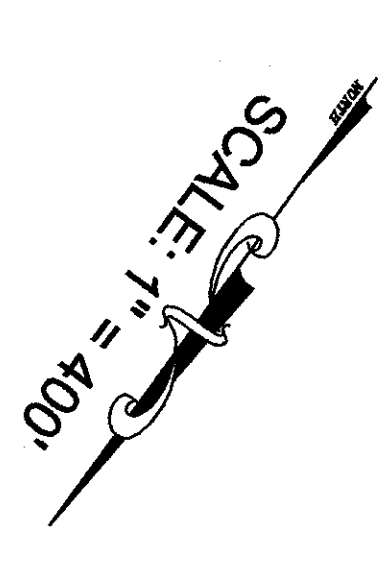 


STORM DRAINAGE IMPROVEMENTS NORTH OF G STREET AND EAST OF ACUAR DRIVE ARE NOT INCLUDED AT THIS TIME, PENDING NEW SITE PLANNING BY THE NORTH ISLAND MASTER DEVELOPER.

**MARE ISLAND AMENDED AND
 RESTATED SPECIFIC PLAN
 EXHIBIT 2
 WESTERN OUTFALL
 CHANNEL**


OBSERVATIONS		
CULVERT NO.	WATER SERVICE ELEVATION IN FEET	
OUTFALL	H/T	1.8±
	L/T	2.2±
#169	H/T	2.2±
	L/T	2.1±
#175	H/T	2.2±
	L/T	2.2±
#184	H/T	2.2±
	L/T	2.4±
#172	H/T	2.1±
	L/T	2.3±

NOTE:
 OBSERVATIONS ON 7/25/03 TO SEE THE
 TIDAL EFFECT ON THIS INLAND WATERWAY.

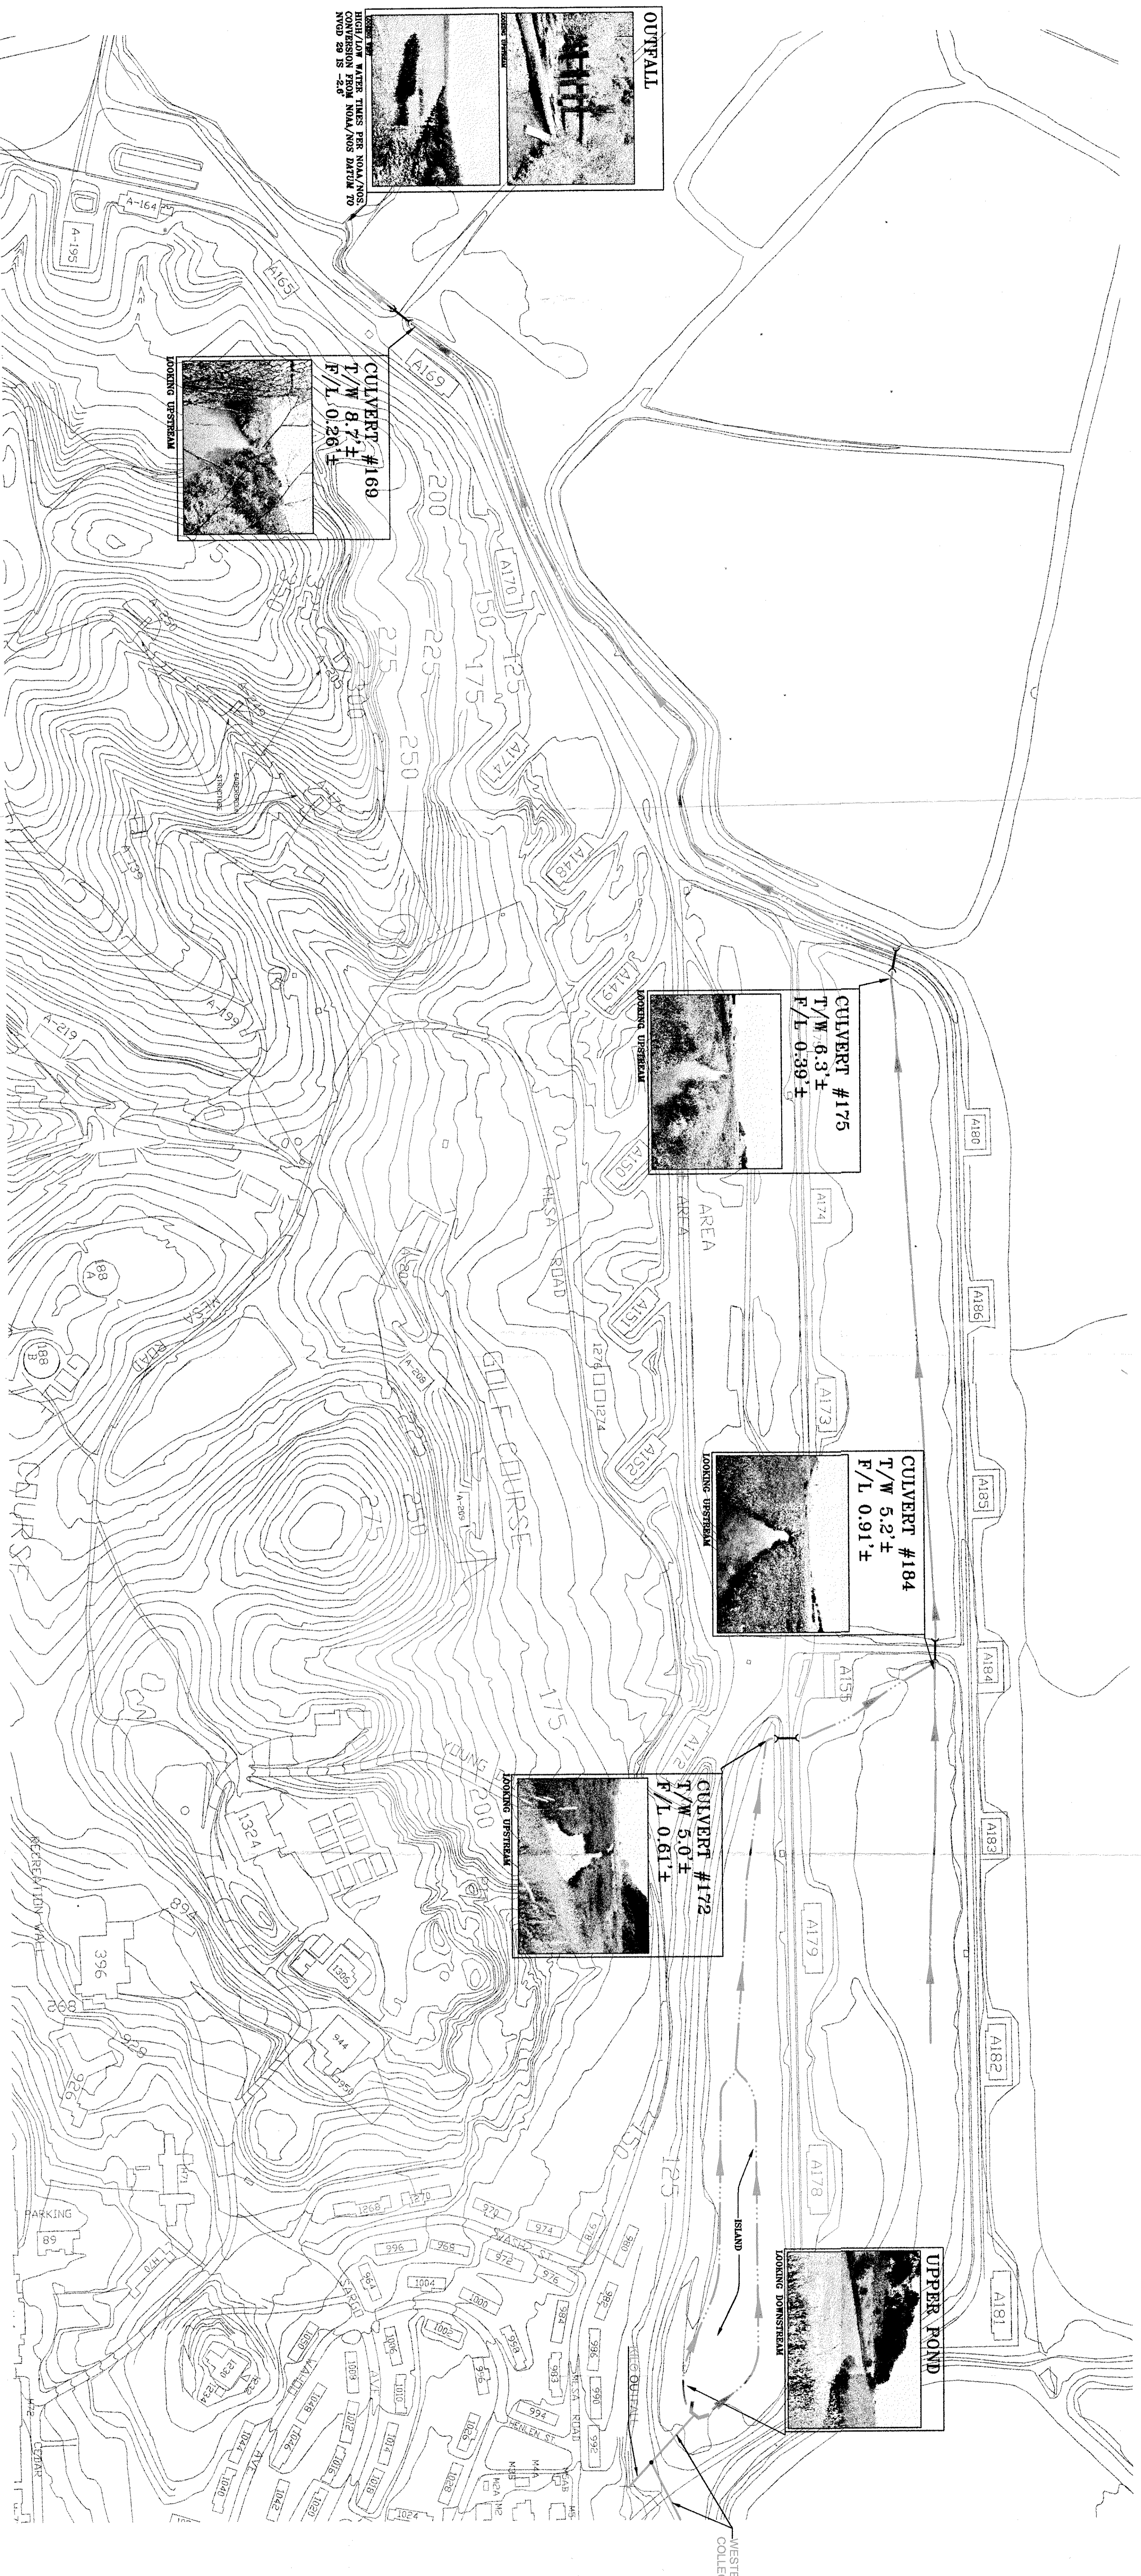

SCALE: 1" = 200'

LEGEND	
—	OVERLAND CHANNEL
—	LOW TIDE
—	HIGH TIDE
—	FLOWLINE
—	TW
—	TOP OF WALL

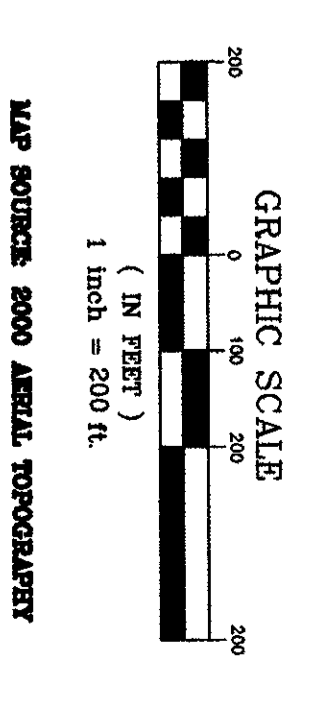

PREPARED BY:

CHAUDHARY & ASSOCIATES, INC.
 ENGINEERS SURVEYORS INSPECTORS
 850 WALNUT AVENUE, SUITE 100, VALLEJO, CA 94592
 PHONE: (707) 562-4005 FAX: (707) 562-4092
 WWW.CHAUDHARY.COM

MARE ISLAND AMENDED AND RESTATED SPECIFIC PLAN
EXHIBIT 3
PROPOSED SANITARY SEWER BACKBONE IMPROVEMENT PLAN

LEGEND	
	PLAN RIGHT-OF-WAY
	PROPOSED 8" SANITARY SEWER LINE
	PROPOSED 10" SANITARY SEWER LINE
	PROPOSED 12" SANITARY SEWER LINE
	PROPOSED SANITARY SEWER SIFLINE (SIZE AS NOTED)
	PROPOSED SANITARY SEWER FORCE MAIN (SIZE AS NOTED)
	(E) BACKBONE PIPELINE SEE COLOR FOR SIZE AND TYPE.
	36" OMP - EXISTING SANITARY SEWER LINE
	NEW PUMP
	EXISTING PUMP
	PUMP STATION UPGRADE




MAP SOURCE: 2000 AERIAL TOPOGRAPHY

MASTER PLANNING BY:

CHAUDDHARY & ASSOCIATES, INC.
 ENGINEERS, ARCHITECTS, INTERIORS
 200 WALNUT AVENUE
 MARE ISLAND, CA 94562
 PHONE: (707) 562-7178
 FAX: (707) 562-7177
 WWW.CHAUDDHARY.COM

LF REIMER
 ENVIRONMENTAL • GEOTECHNICAL
 200 WALNUT AVENUE
 MARE ISLAND, CA 94562
 PHONE: (707) 562-7178
 FAX: (707) 562-7177
 WWW.LFREIMER.COM

 

North End



MARE ISLAND STRAIT

EXISTING PUBLIC PIER

CALTRANS PROPERTY

HIGHWAY 37 / POINT ROAD

CITY OWNED PROPERTY

CITY OWNED PROPERTY - POND ENCLOSURE

NORTH GATE

Industrial Area



Residential Area



Scenario: Base

MARE

**MARE ISLAND AMENDED AND RESTATED SPECIFIC PLAN
 EXHIBIT 4
 PROPOSED JOINT TRENCH BACKBONE IMPROVEMENT PLAN**

LEGEND

- PLAN RIGHT-OF-WAY
- PROPOSED JOINT ELECTRICAL/TELECOMMUNICATIONS TRENCH
- PROPOSED MODIFIED JOINT TRENCH
- EXISTING UNDER GROUND ELECTRICAL SERVICE
- EXISTING OVER HEAD ELECTRICAL SERVICE
- EXISTING GAS SERVICE

NOTE: EXISTING ELECTRICAL, GAS AND TELECOMMUNICATIONS UTILITIES THAT MEET THE REQUIREMENTS OF THE NEW USE PLAN ARE TO REMAIN IN PLACE AND LOCATIONS ARE FOR LOCATIONS OF NEW UTILITIES THAT SUPPLEMENT THE EXISTING SYSTEMS.



MAP SOURCE: 2000 AERIAL TOPOGRAPHY

PREPARED BY:

CHAUDHARY & ASSOCIATES, INC.
 ENGINEERS SURVEYORS INSPECTORS
 1000 UNIVERSITY AVENUE SUITE 200, VALLEJO, CALIFORNIA 94592
 PHONE: (707) 552-4085 FAX: (707) 552-4082
 WWW.CHAUDHARY.COM

2020/000007/VALLEJO/007/SP/CHAUDHARY/PLAN/7/2008 - 400 SCALE

